

# Memorandum of common provisions

## Section 91A Transfer of Land Act 1958

### Privacy Collection Statement

The information in this form is collected under statutory authority and is used for the purpose of maintaining publicly searchable registers and indexes.

Lodged by	
Name:	
Phone:	
Address:	
Reference:	
Customer code:	

This memorandum contains provisions which are intended for inclusion in instruments and plans to be subsequently lodged for registration.

Provisions:

### PRELIMINARIES

- A** This MCP provides details of the approved building envelopes and the information necessary to interpret the approved building envelopes.
- B** This MCP includes:
- i Any varied design parameters from the Building Regulations.
  - ii Matters not covered by the Building Regulations.
- C** Any matter not addressed in this MCP will still need to be addressed as required by the Building Regulations.
- D** This MCP is retained by the Registrar of Titles pursuant to section 91 (A) of the Transfer of Land Act.

### PROVISIONS

Any building requiring a building permit to be constructed on a lot to which this MCP applies must be sited within the approved building envelope.

This MCP will specify any encroachments allowed outside the approved building envelope.

#### 1 TEXT OF RESTRICTIONS

##### 1.1 Minimum street setbacks (refer regulation 74)

- 1.1.1 The following may encroach a maximum of 1.5 metres into the minimum front street setback and 1 metre into the setback on a side street or laneway:
- a Façade treatments, balconies, verandahs, open porches, covered walkways and porticos that are less than 3.6 metres high
  - b Eaves, facias and gutters

35271702A

1. The provisions are to be numbered consecutively from number 1.
2. Further pages may be added but each page should be consecutively numbered.
3. To be used for the inclusion of provisions in instruments and plans.

91ATLA

Page 1 of 10

**THE BACK OF THIS FORM MUST NOT BE USED**

Land Use Victoria contact details: see [www.delwp.vic.gov.au/property](http://www.delwp.vic.gov.au/property) > Contact us



**CITY OF MELTON**

**MELTON PLANNING SCHEME**

This is the document referred to in  
Condition 5 (Stage 5) of Planning Permit No. PA2017.5955  
Page 1 of 10

Dijana Sarac  
Signature of Responsible Authority  
Date 23/09/2020

V3

# Memorandum of common provisions

## Section 91A Transfer of Land Act 1958

### 1.2 Side and rear Setbacks (refer regulation 79)

- 1.2.1 Side and rear setbacks for building elements (such as wall and roof coverings) must comply with the requirements specified in the height and setback profiles in this MCP. The setback profile identifier codes are noted on the building envelope plans contained herein.
- 1.2.2 If a lot is shown with the profile identifier codes A and B on opposite boundaries, the codes can be interchanged.
- 1.2.3 In addition to the allowable encroachments in the Building Regulations, the following can encroach into the minimum side and rear setback specified by the relevant setback profile identifier code:
  - a Outbuildings not exceeding 10 square metres in area and 3 metres in height.

### 1.3 Walls on Boundaries (refer regulation 80)

- 1.3.1 A dwelling wall on a rear boundary must be setback 1 metre except for a garage which may be constructed on the rear boundary.

### 1.4 Solar access to existing north-facing habitable room windows (refer regulation 82)

- 1.4.1 Reference to an existing north-facing habitable room window refers to ground floor windows only.
- 1.4.2 Any proposed north-facing habitable room window at ground level in a proposed dwelling on a lot must be clear to the sky and setback more than 3 metres from the north boundary of that lot if it is to be considered, once constructed, as an 'existing' north-facing habitable room window for the purposes of regulation 82.

### 1.5 Overshadowing of recreational private open space (refer regulation 83)

- 1.5.1 If sunlight to the secluded private open space of an existing dwelling on an adjoining lot is to be reduced by the construction of a dwelling, then at least 25 square metres with a minimum dimension of 3 metres of secluded private open space should receive a minimum of 5 hours of sunlight between 9am and 3pm on 22 September.
- 1.5.2 The 25 square metres minimum area with a minimum dimension of 3 metres can be measured in different locations during the day provided the area is always secluded private open space.

### 1.6 Overlooking (refer regulation 84)

- 1.6.1 The overlooking control area is identified in the relevant setback identifier profile codes shown on the building envelope plan.

### 1.7 Lots 300 square metres in area or greater

#### 1.7.1 Garages

A garage on a lot must be set back at least 5 metres from the front boundary of the lot.

#### 1.7.2 One dwelling on a lot:

Only one dwelling may be constructed on the lot.

 <b>MELTON</b> MELTON PLANNING SCHEME This is the document referred to in Condition 5 (Stage 5) of Planning Permit No. PA2017.5955 Page 2 of 10
<div>Dijana Sarac Signature of Responsible Authority Date 23/09/2020</div> <div>V3</div>

# Memorandum of common provisions

## Section 91A Transfer of Land Act 1958

### 1.8 Lots less than 300 square metres in area

- 1.8.1 Except for provision 1.9.1, this MCP does not apply to lots less than 300 square metres in area. Relevant lots are subject to the Small Lot Housing Code or a separate specific Planning Permit for the construction of a dwelling.

### 1.9 Design Approval

- 1.9.1 The design of a dwelling must be in accordance with the Opalia Design & Siting Guidelines and any building or part of a building that is visible from a road reserve or other reserve must be approved by Opalus before lodging an application for a building Permit.

## 2 Notes on this MCP

### 2.1 Conflicting Annotation

- 2.1.1 In the case of a conflicting annotation between the plan of subdivision and this MCP, the MCP supersedes the plan.

### 2.2 Natural Ground Level

- 2.2.1 Ground level after engineering works associated with the subdivision is to be regarded as natural ground level.

### 2.3 Easements

- 2.3.1 Buildings must not cover registered easements unless approved by the relevant authority

### 2.4 Edge Lots

- 2.4.1 Edge lots are those lots that are part of the same certified plan of subdivision but share one or more common boundaries with or otherwise adjoin a lot that is not part of the same certified plan of subdivision.
- 2.4.2 Regulation 71 applies to an edge lot regardless of Section 1 of this MCP.

### 2.5 Driveway Crossovers

- 2.5.1 Relocation of a driveway crossover or addition of a driveway crossover to a corner lot is permitted with written approval from Opalus and Council. Relocated crossovers must be constructed at the lot owners expense in accordance with Melton Shire Council specifications and be of the same finish as that originally provided by Opalus. The existing crossover must be removed and the verge, kerb and footpath constructed to the same standard as the adjoining verge, kerb and footpath at the expense of the lot owner.

### 2.6 General Definitions

- 2.6.1 **Approved building envelope** means the building envelope for a particular lot contained in the plan of subdivision as detailed in this MCP.
- 2.6.2 **Building envelope** means an area within each lot where development of a dwelling, shed and garage is allowed subject to the provisions of this MCP.
- 2.6.3 **Building envelope plan** means the plan which is contained herein showing ownership tracks and other related matters.

91ATLA

Page 3 of 10

**THE BACK OF THIS FORM MUST NOT BE USED**

Land Use Victoria contact details: see [www.delwp.vic.gov.au/property](http://www.delwp.vic.gov.au/property)>Contact us

<p>CITY OF <b>MELTON</b> MELTON PLANNING SCHEME</p> <p>This is the document referred to in Condition 5 (Stage 5) of Planning Permit No. PA2017.5955 Page 3 of 10</p> <p>Dijana Sarac Signature of Responsible Authority Date 23/09/2020</p> <p>V3</p>
---

# Memorandum of common provisions

## Section 91A Transfer of Land Act 1958

- 2.6.4 **Corner lot** means a lot sited at the intersection of two streets (excluding laneways) where those streets form boundaries of the lot.
- 2.6.5 **Front Fence** means a fence forward of the side boundary fence or along the front boundary.
- 2.6.6 **Front Building Line** means the front façade wall excluding any façade treatment or engaged pier.
- 2.6.7 **Private Open Space** has the same meaning as in the building regulations.
- 2.6.8 **Regulations** means the Building Regulations 2018 or any subsequent regulations made pursuant to the Building Act.
- 2.6.9 **Secluded Private Open Space** has the same meaning as in the building regulations.
- 2.6.10 **Opalus** means Opalus Melton Pty. Ltd.

### 3 Report and Consent


- 3.1 The siting of a building on a lot that does not comply with this MCP must be subject to the report and consent of the relevant Council.

 <p><b>CITY OF MELTON</b></p> <p>MELTON PLANNING SCHEME This is the document referred to in Condition 5 (Stage 5) of Planning Permit No. PA2017.5955 Page 4 of 10</p> <p><u>Dijana Sarac</u> Signature of Responsible Authority Date 23/09/2020</p>	V3
--	----

# Memorandum of common provisions

## Section 91A Transfer of Land Act 1958

### DIAGRAMS ILLUSTRATING THE INTERPRETATION OF THE BUILDING ENVELOPE AND THE ANNOTATION WITH RESPECT TO ALL EDGE LOTS IN THIS STAGE DEVELOPMENT

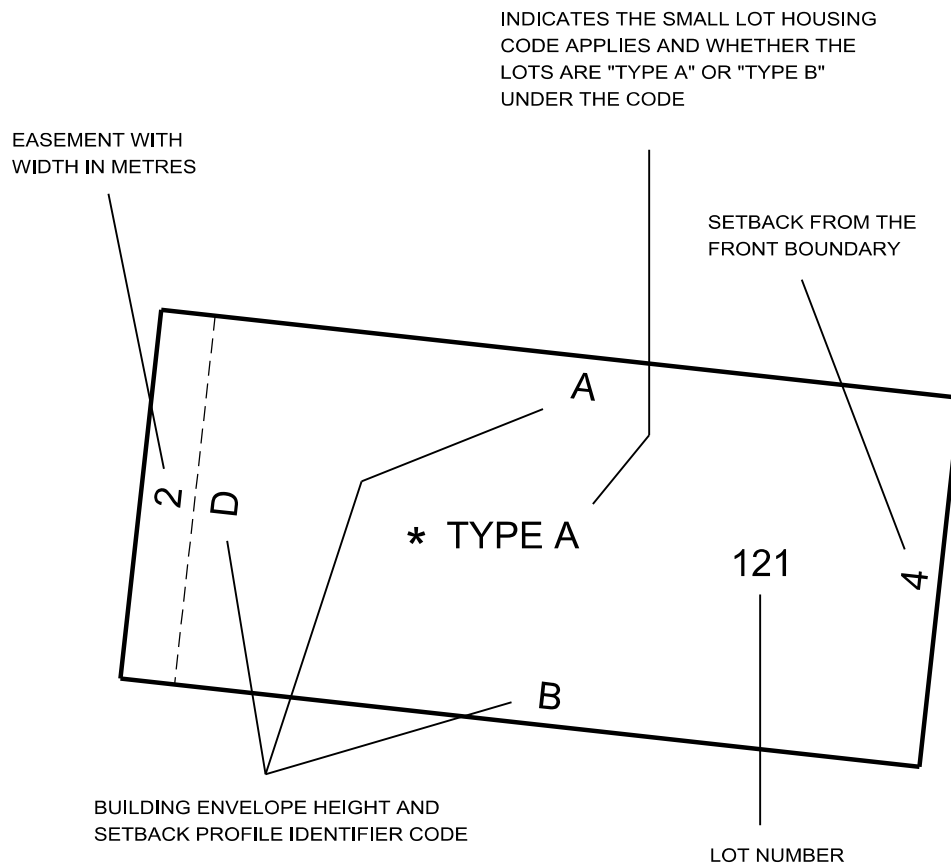

Breese Pitt Dixon Pty Ltd  
1/19 Cato Street  
Hawthorn East Vic 3123  
Ph: 8823 2300 Fax: 8823 2310  
www.bpd.com.au info@bpd.com.au  
6751/5, SURVEYORS VERSION C

91ATLA

Page 5 of 10

**THE BACK OF THIS FORM MUST NOT BE USED**





Land Use Victoria contact details: see [www.delwp.vic.gov.au/property](http://www.delwp.vic.gov.au/property)>Contact us

 <b>MELTON</b> MELTON PLANNING SCHEME This is the document referred to in Condition 5 (Stage 5) of Planning Permit No. PA2017.5955 Page 5 of 10 Dijana Sarac Signature of Responsible Authority Date 23/09/2020	V3
--	----

# Memorandum of common provisions

## Section 91A Transfer of Land Act 1958

### BUILDING HEIGHT AND SETBACK PROFILES REFERENCED IN BUILDING ENVELOPE DIAGRAM

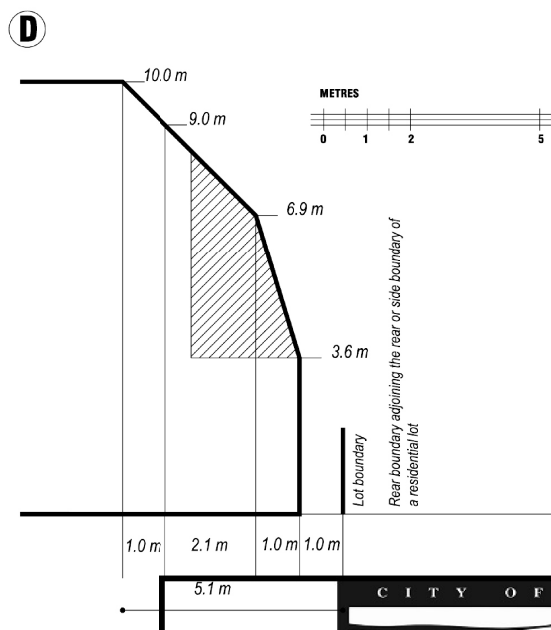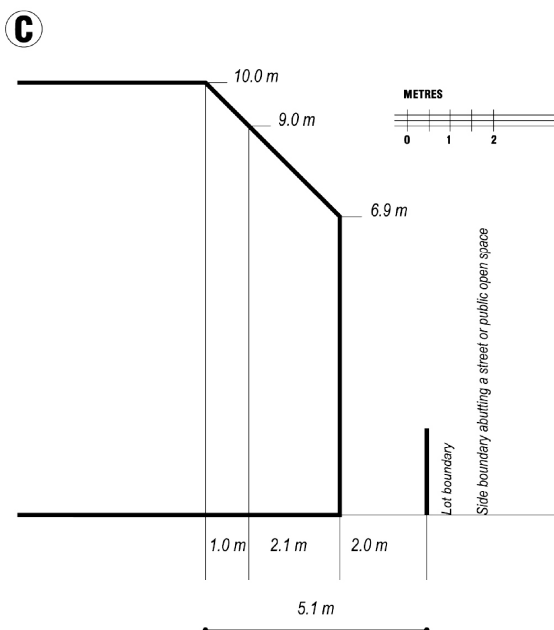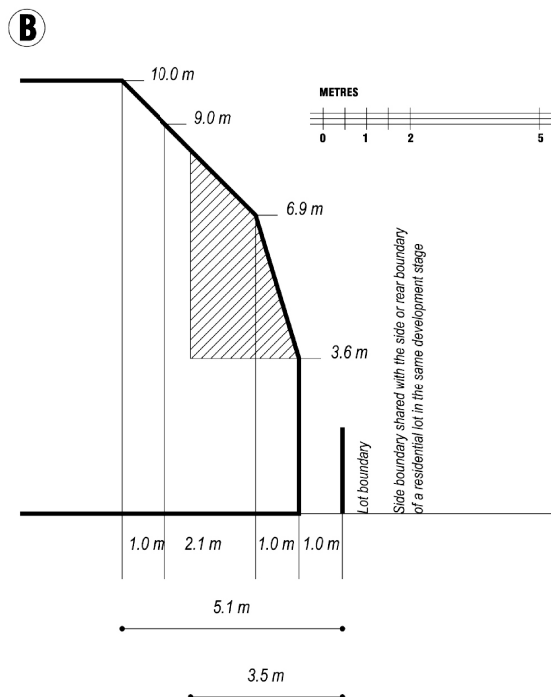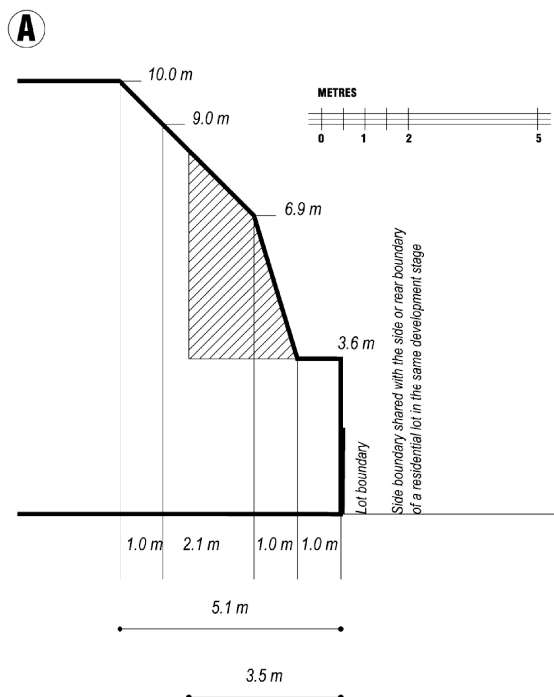

#### EASEMENT REQUIREMENT

WHERE A PROFILE WHEN APPLIED COVERS AN EASEMENT, THE PORTION OF THE PROFILE ABOVE THE EASEMENT CANNOT BE CONSIDERED FOR APPROVAL / BUILT UPON. THIS MAY VARY ONLY IN THE CIRCUMSTANCES WHERE BUILDING ON THE EASEMENT RECEIVES PRIOR WRITTEN CONSENT OF THE RELEVANT AUTHORITY.

Breese Pitt Dixon Pty Ltd

1/19 Cato Street

Hawthorn East Vic 3123

Ph: 8823 2300 Fax: 8823 2310

www.bpd.com.au info@bpd.com.au

6751/5, SURVEYORS VERSION C

**CITY OF MELTON**

**MELTON PLANNING SCHEME**


This is the document referred to in  
**Condition 5 (Stage 5) of Planning Permit No. PA2017.5955**

Page 6 of 10

**Dijana Sarac**  
Signature of Responsible Authority  
Date: 23/09/2020

**Memorandum of common provisions**  
**Section 91A Transfer of Land Act 1958**

**BUILDING ENVELOPE DIAGRAM INCLUDING HEIGHT  
AND SETBACK PROFILE IDENTIFIER CODE**

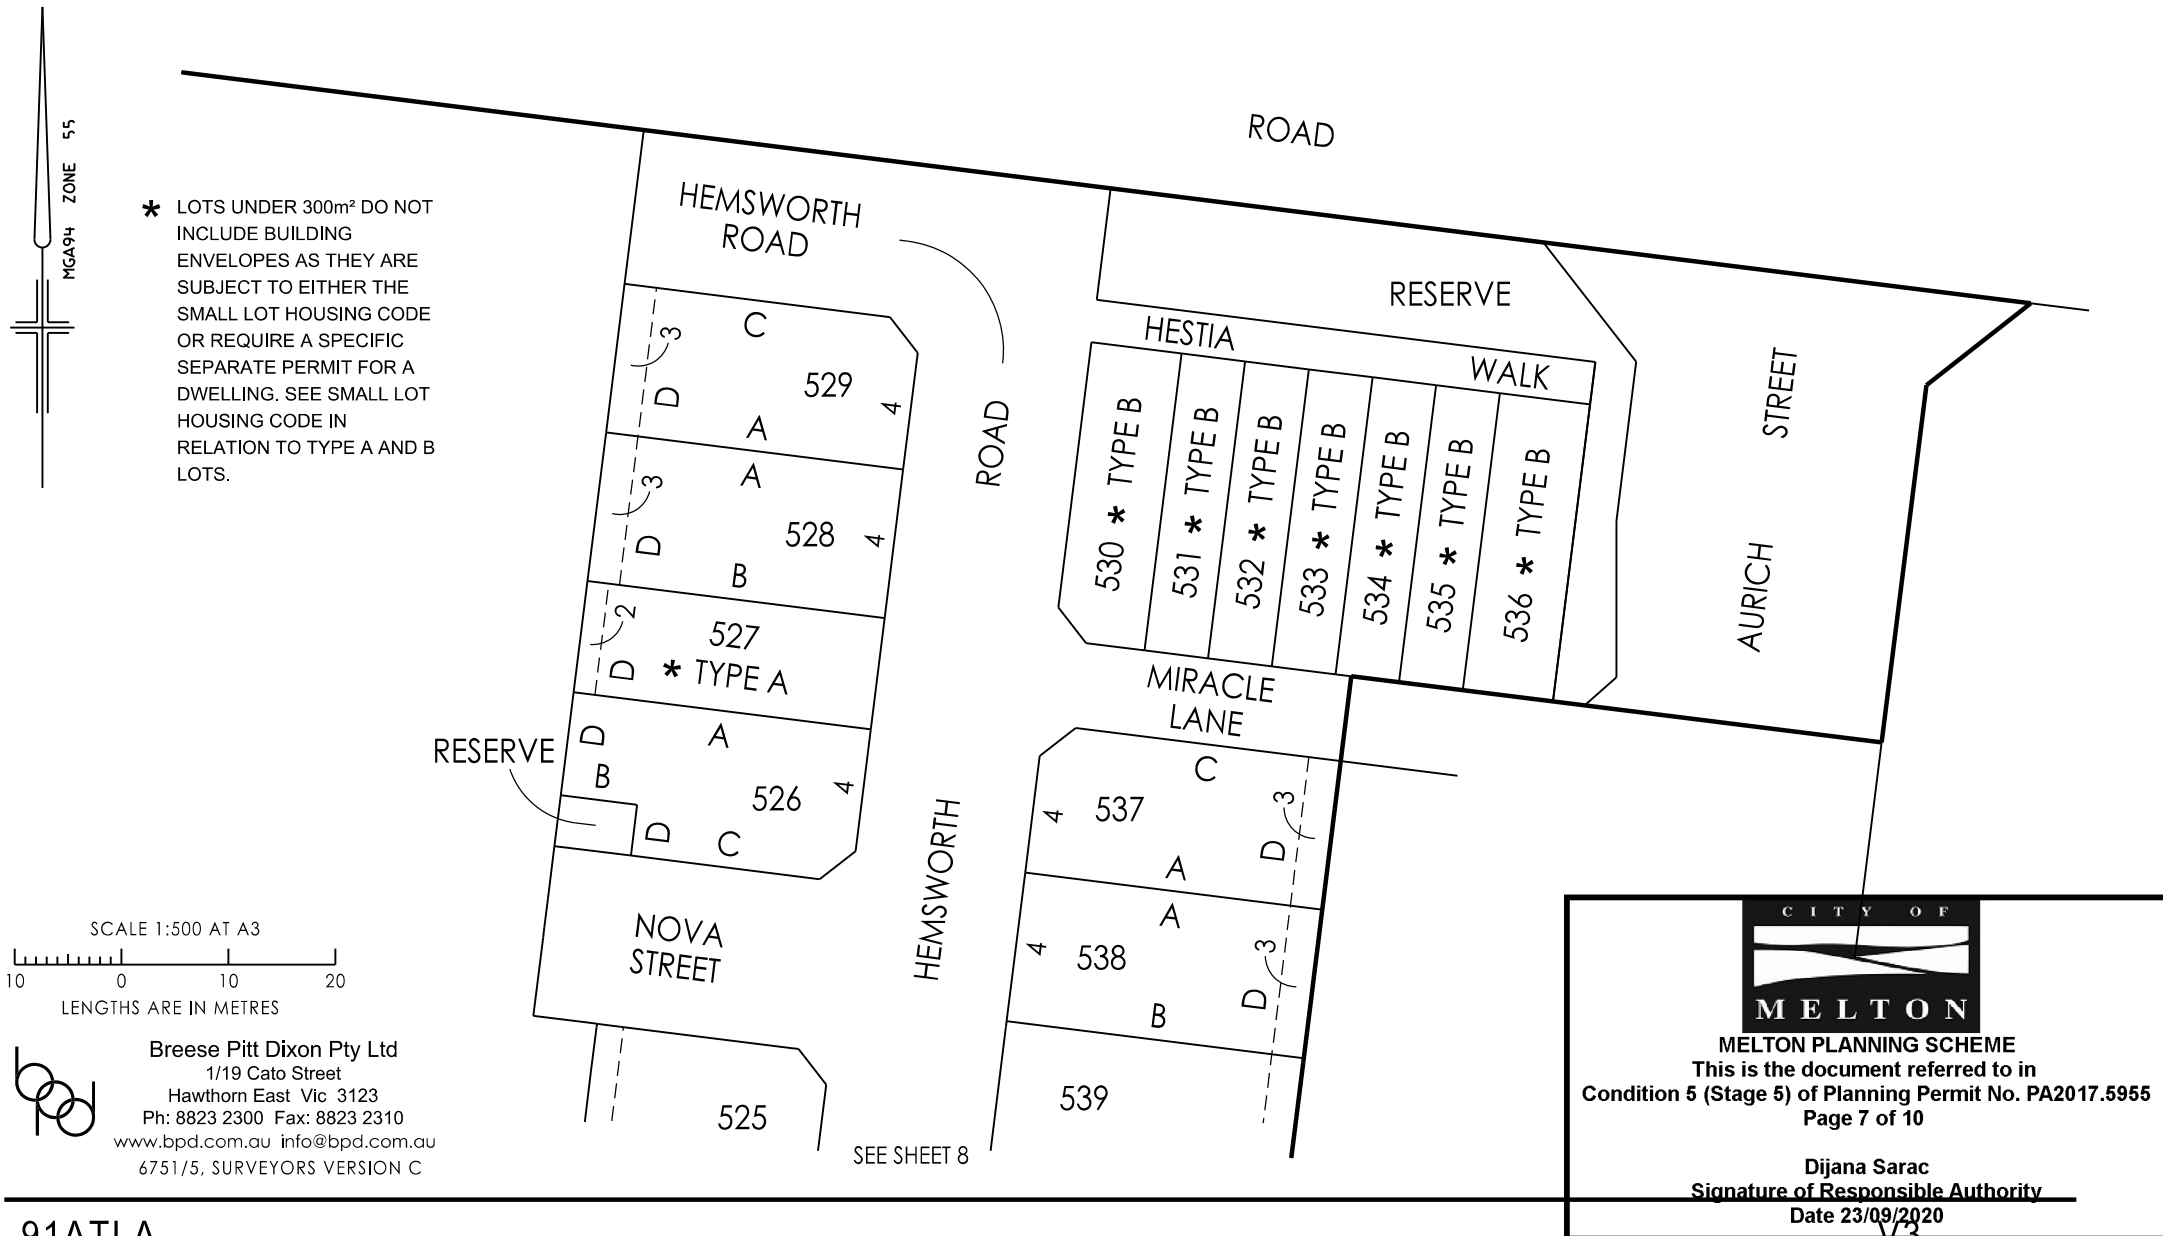

91ATLA

Page 7 of 10


**THE BACK OF THIS FORM MUST NOT BE USED**

Land Use Victoria contact details: see [www.delwp.vic.gov.au/property](http://www.delwp.vic.gov.au/property)>Contact us

# Memorandum of common provisions

## Section 91A Transfer of Land Act 1958

### BUILDING ENVELOPE DIAGRAM INCLUDING HEIGHT AND SETBACK PROFILE IDENTIFIER CODE

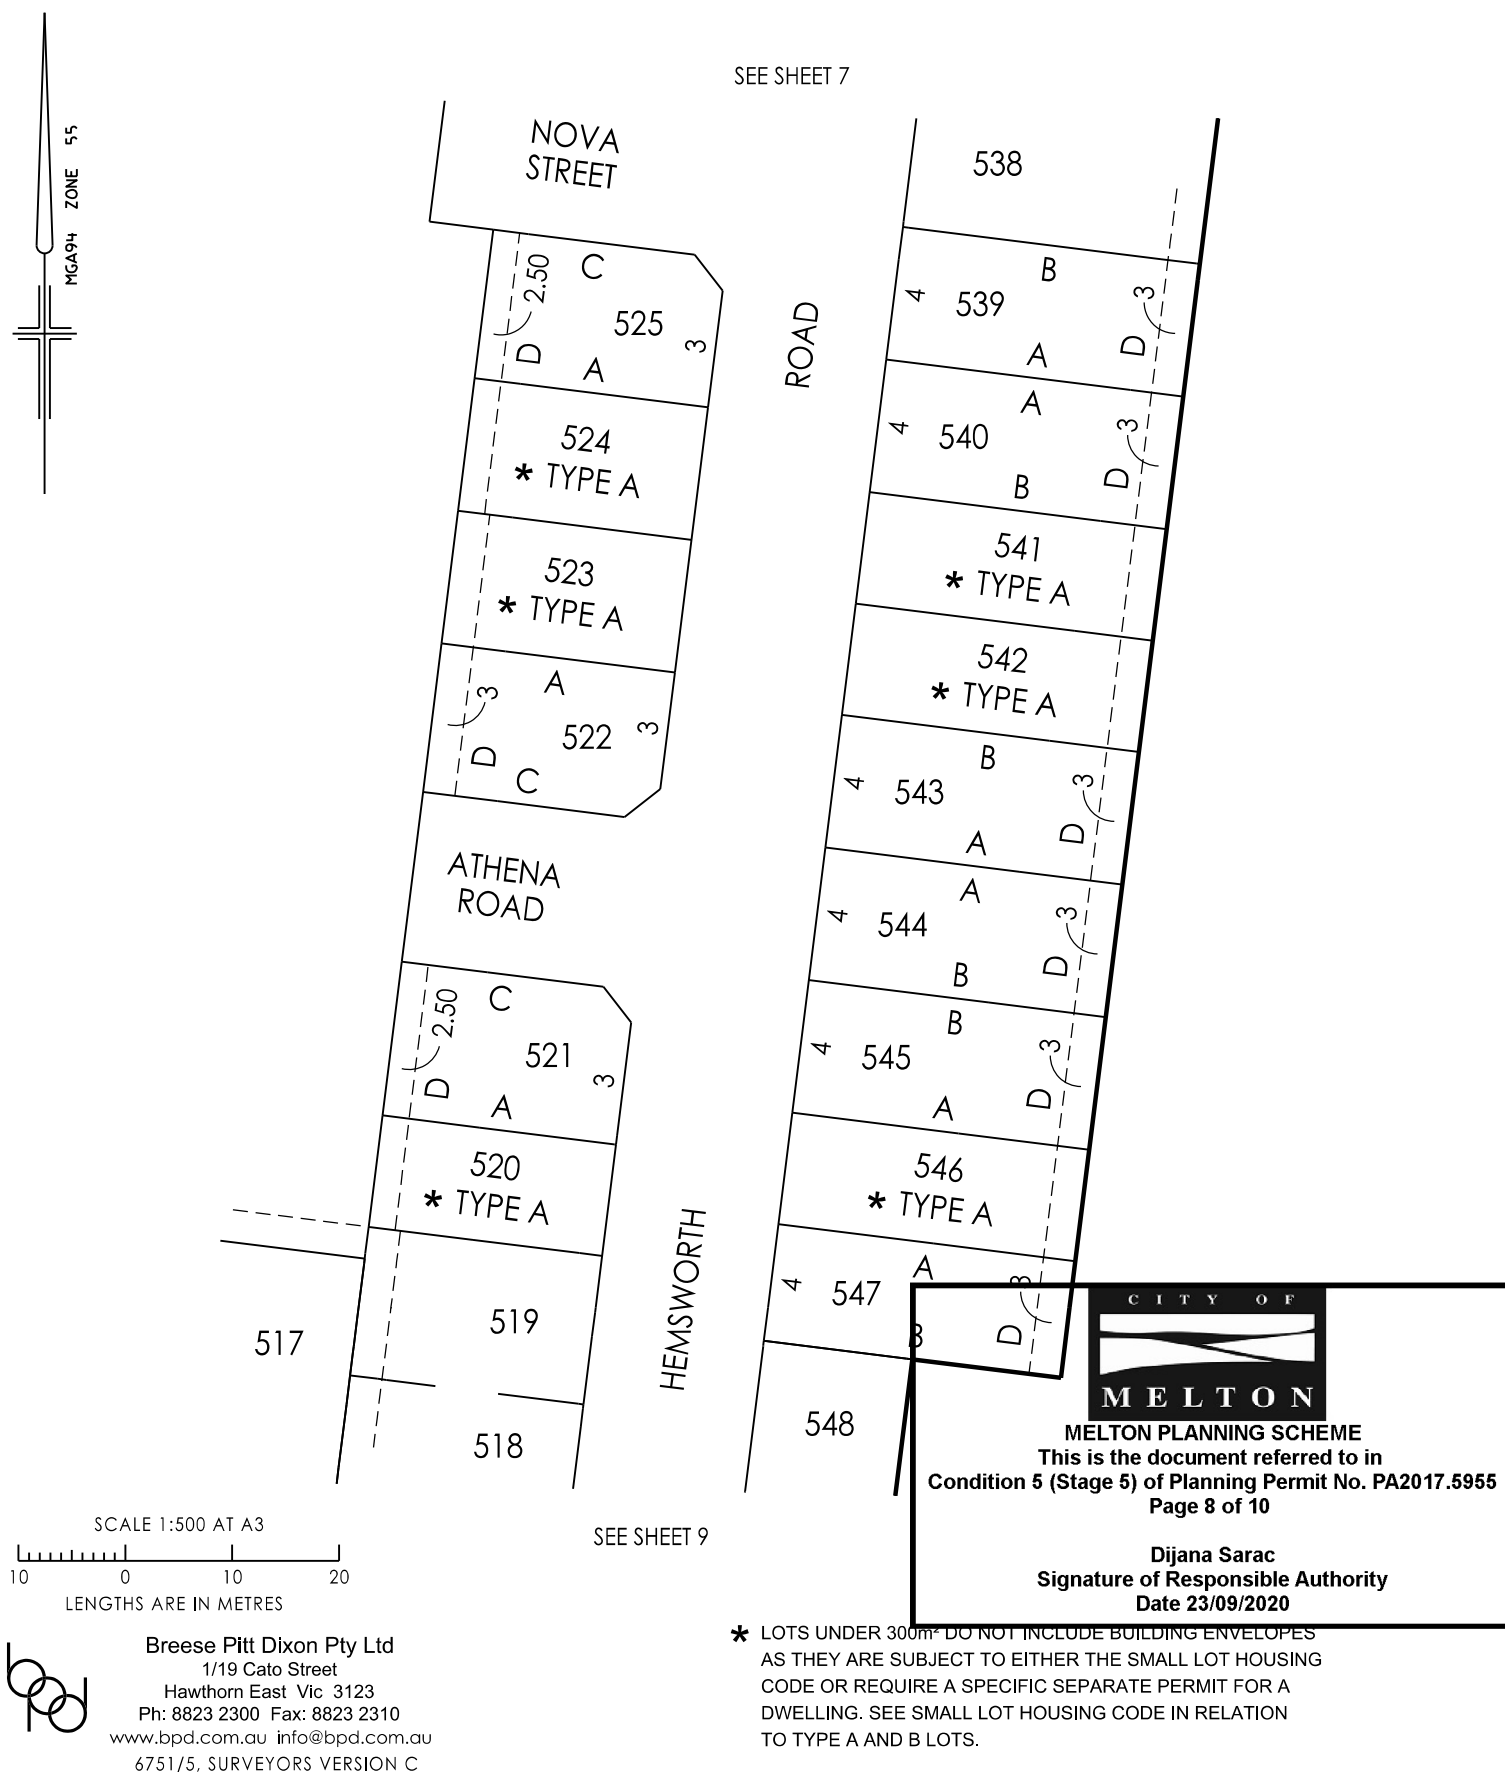




# Memorandum of common provisions

## Section 91A Tranfer of Land Act 1958

## BUILDING ENVELOPE DIAGRAM INCLUDING HEIGHT AND SETBACK PROFILE IDENTIFIER CODE

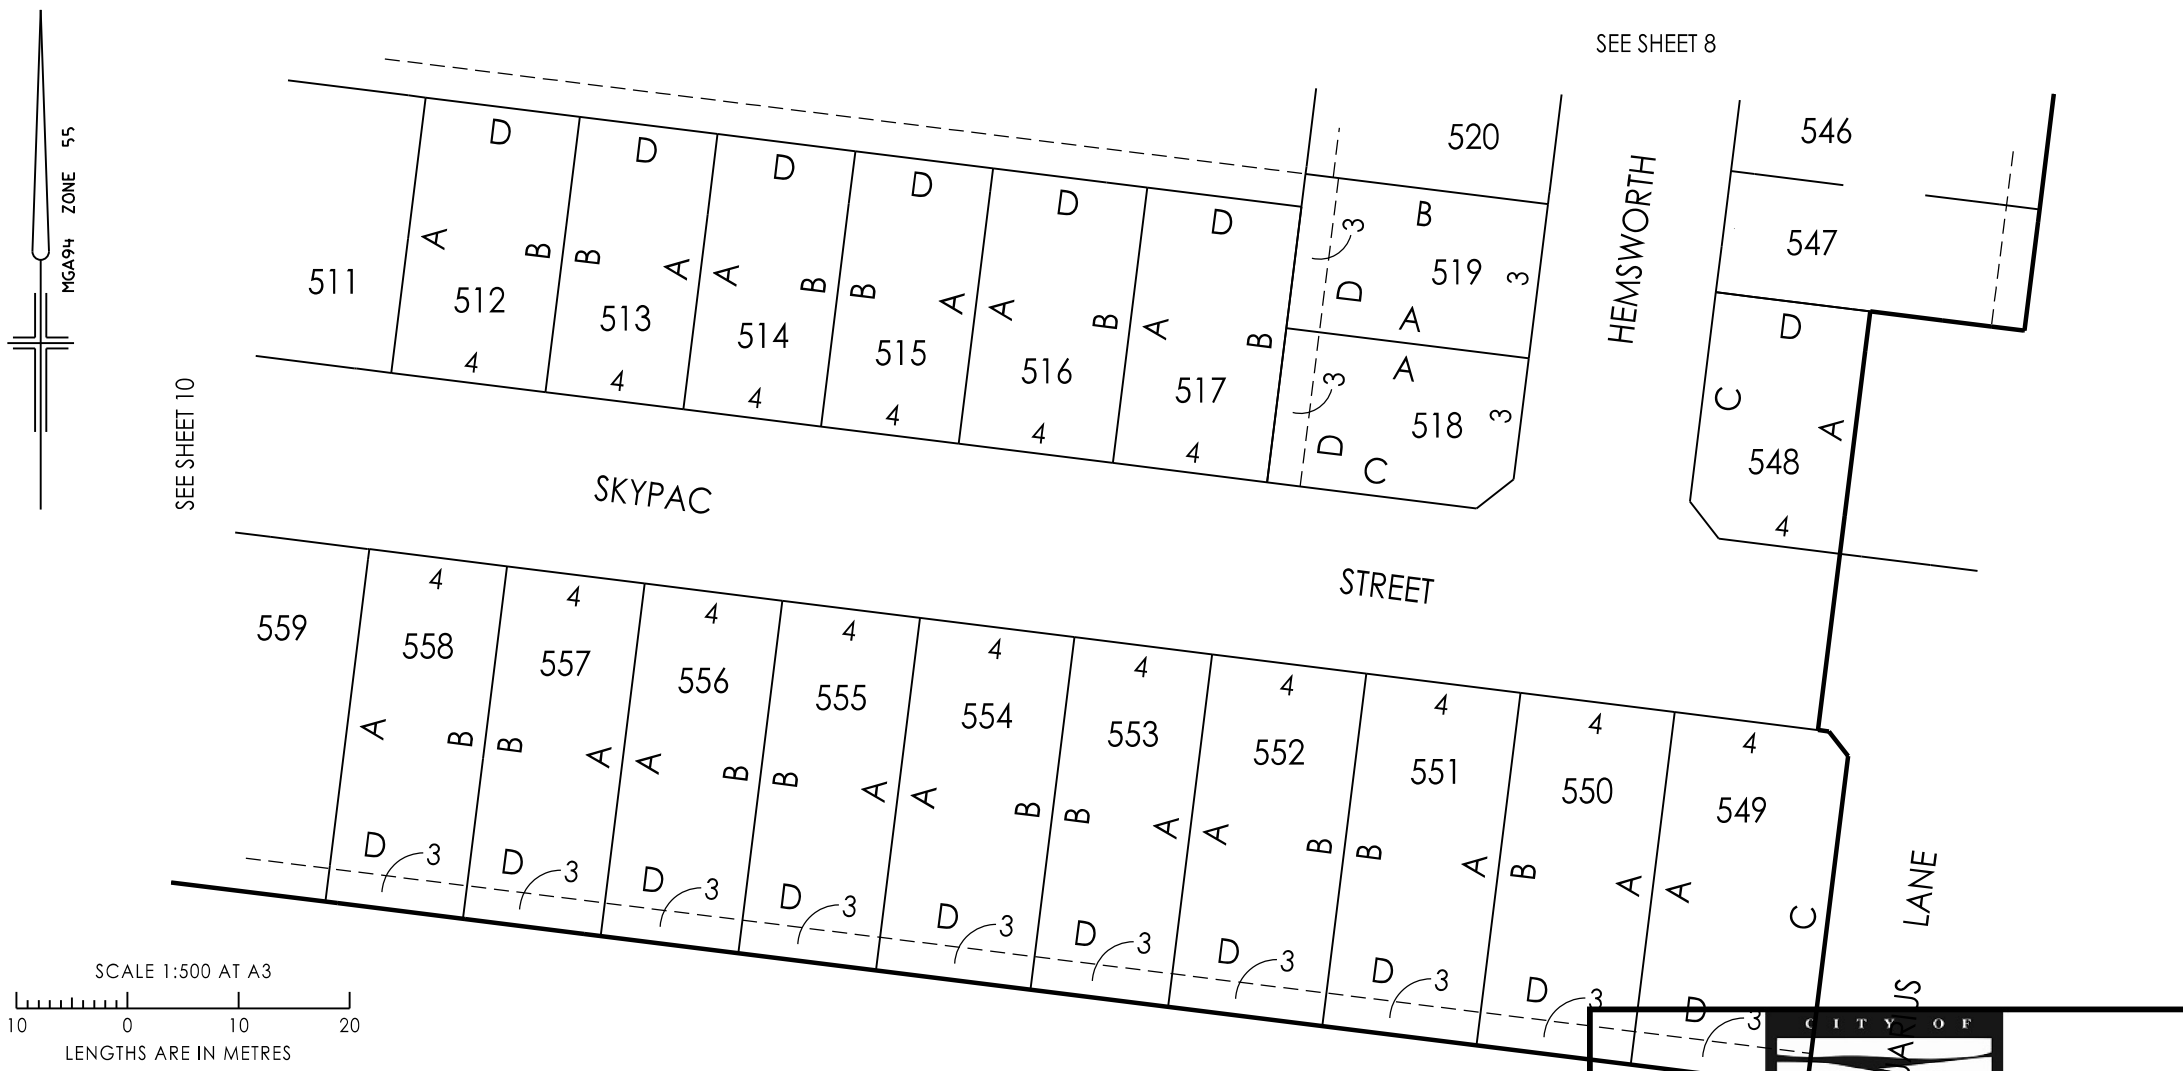

**Breese Pitt Dixon Pty Ltd**  
 1/19 Cato Street  
 Hawthorn East Vic 3123  
 Ph: 8823 2300 Fax: 8823 2310  
[www.bpd.com.au](http://www.bpd.com.au) [info@bpd.com.au](mailto:info@bpd.com.au)  
 6751/5, SURVEYORS VERSION C

\* LOTS UNDER 300m<sup>2</sup> DO NOT INCLUDE BUILDING ENVELOPES AS THEY ARE SUBJECT TO EITHER THE SMALL LOT HOUSING CODE OR REQUIRE A SPECIFIC SEPARATE PERMIT FOR A DWELLING. SEE SMALL LOT HOUSING CODE IN RELATION TO TYPE A AND B LOTS.

**CITY OF MELTON**  
**MELTON PLANNING SCHEME**  
 This is the document referred to in  
 Condition 5 (Stage 5) of Planning Permit No. PA2017.5955  
 Page 9 of 10

**Dijana Sarac**  
 Signature of Responsible Authority  
 Date 23/09/2020

91ATLA


Page 9 of 10

**THE BACK OF THIS FORM MUST NOT BE USED**

Land Use Victoria contact details: see [www.delwp.vic.gov.au/property](http://www.delwp.vic.gov.au/property)>Contact us

**Memorandum of common provisions**  
**Section 91A Transfer of Land Act 1958**

**BUILDING ENVELOPE DIAGRAM INCLUDING HEIGHT  
AND SETBACK PROFILE IDENTIFIER CODE**

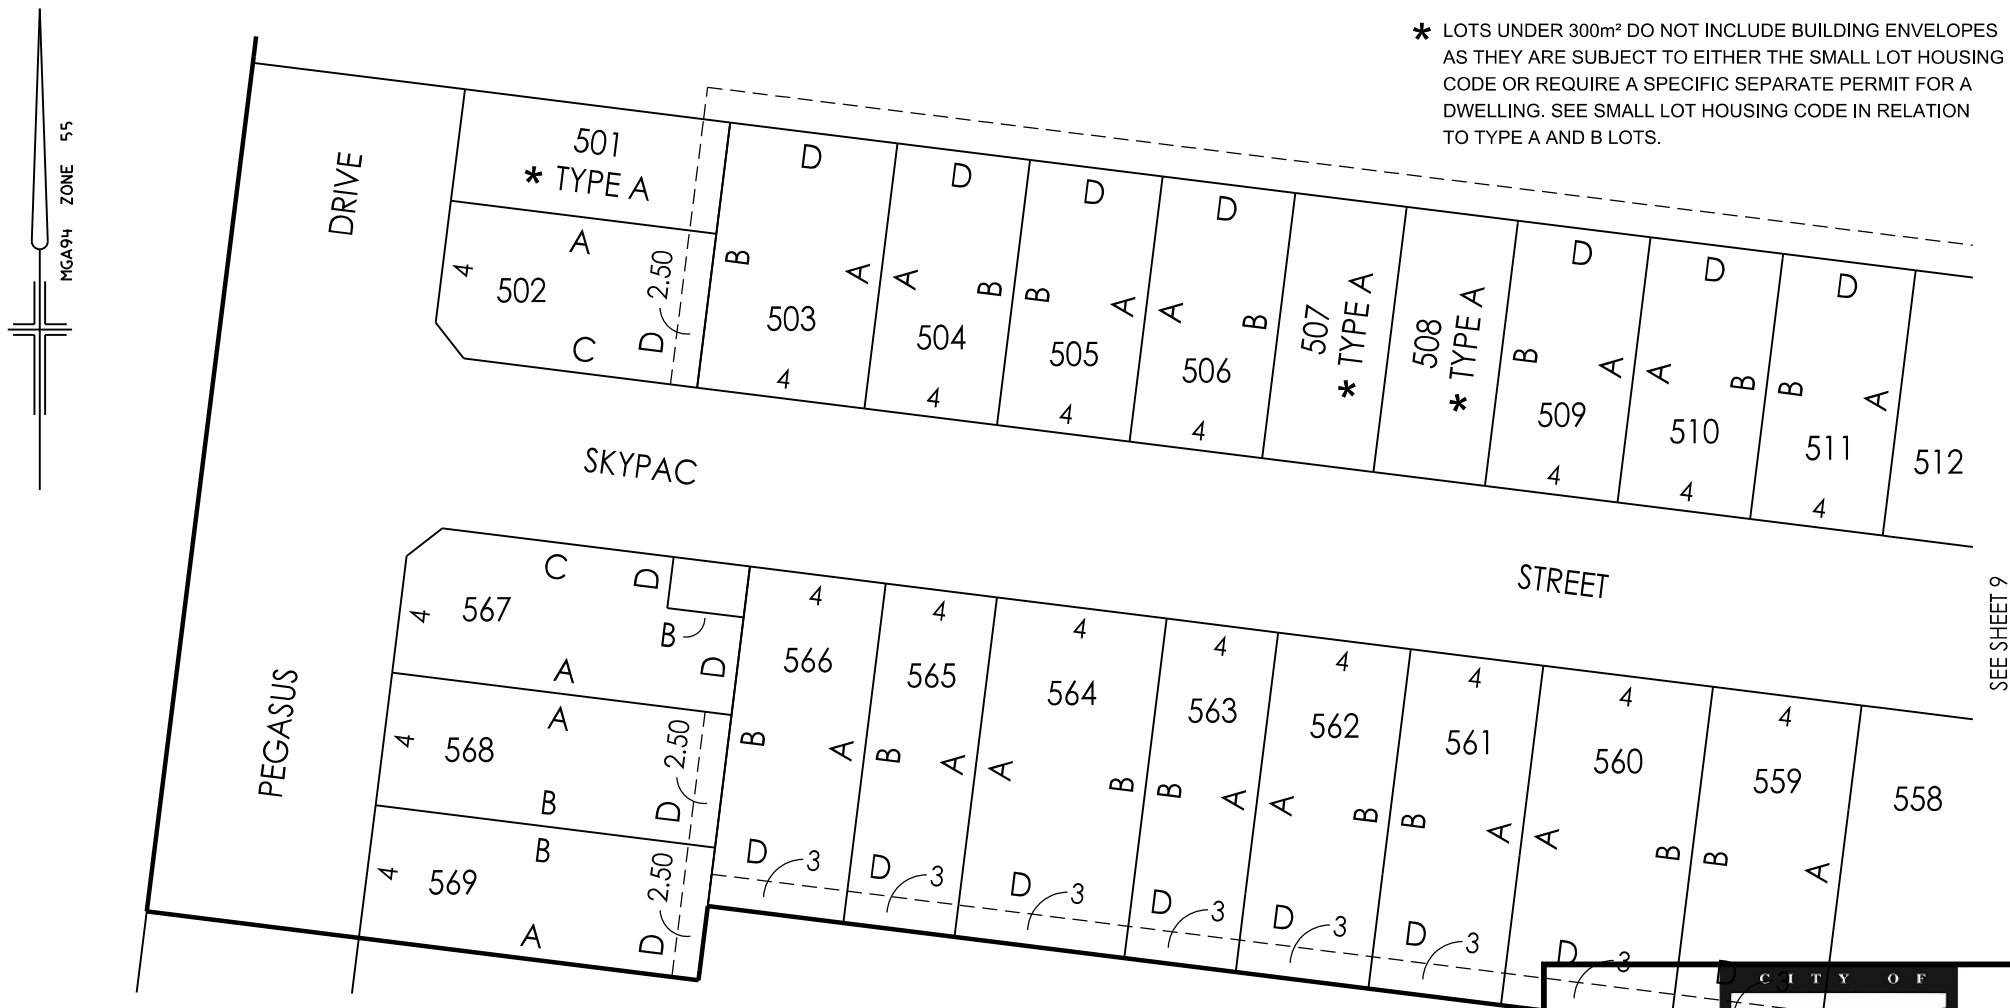

\* LOTS UNDER 300m<sup>2</sup> DO NOT INCLUDE BUILDING ENVELOPES AS THEY ARE SUBJECT TO EITHER THE SMALL LOT HOUSING CODE OR REQUIRE A SPECIFIC SEPARATE PERMIT FOR A DWELLING. SEE SMALL LOT HOUSING CODE IN RELATION TO TYPE A AND B LOTS.



Breese Pitt Dixon Pty Ltd  
1/19 Cato Street  
Hawthorn East Vic 3123  
Ph: 8823 2300 Fax: 8823 2310  
www.bpd.com.au info@bpd.com.au  
6751/5, SURVEYORS VERSION C

SCALE 1:500 AT A3  
10 0 10 20  
LENGTHS ARE IN METRES



**MELTON PLANNING SCHEME**  
This is the document referred to in  
Condition 5 (Stage 5) of Planning Permit No. PA2017.5955  
Page 10 of 10

Dijana Salvić  
Signature of Responsible Authority  
Date 23/09/2020

91ATLA

Page 10 of 10

**THE BACK OF THIS FORM MUST NOT BE USED**

Land Use Victoria contact details: see [www.delwp.vic.gov.au/property](http://www.delwp.vic.gov.au/property)>Contact us